


OVERHEAD PLOT

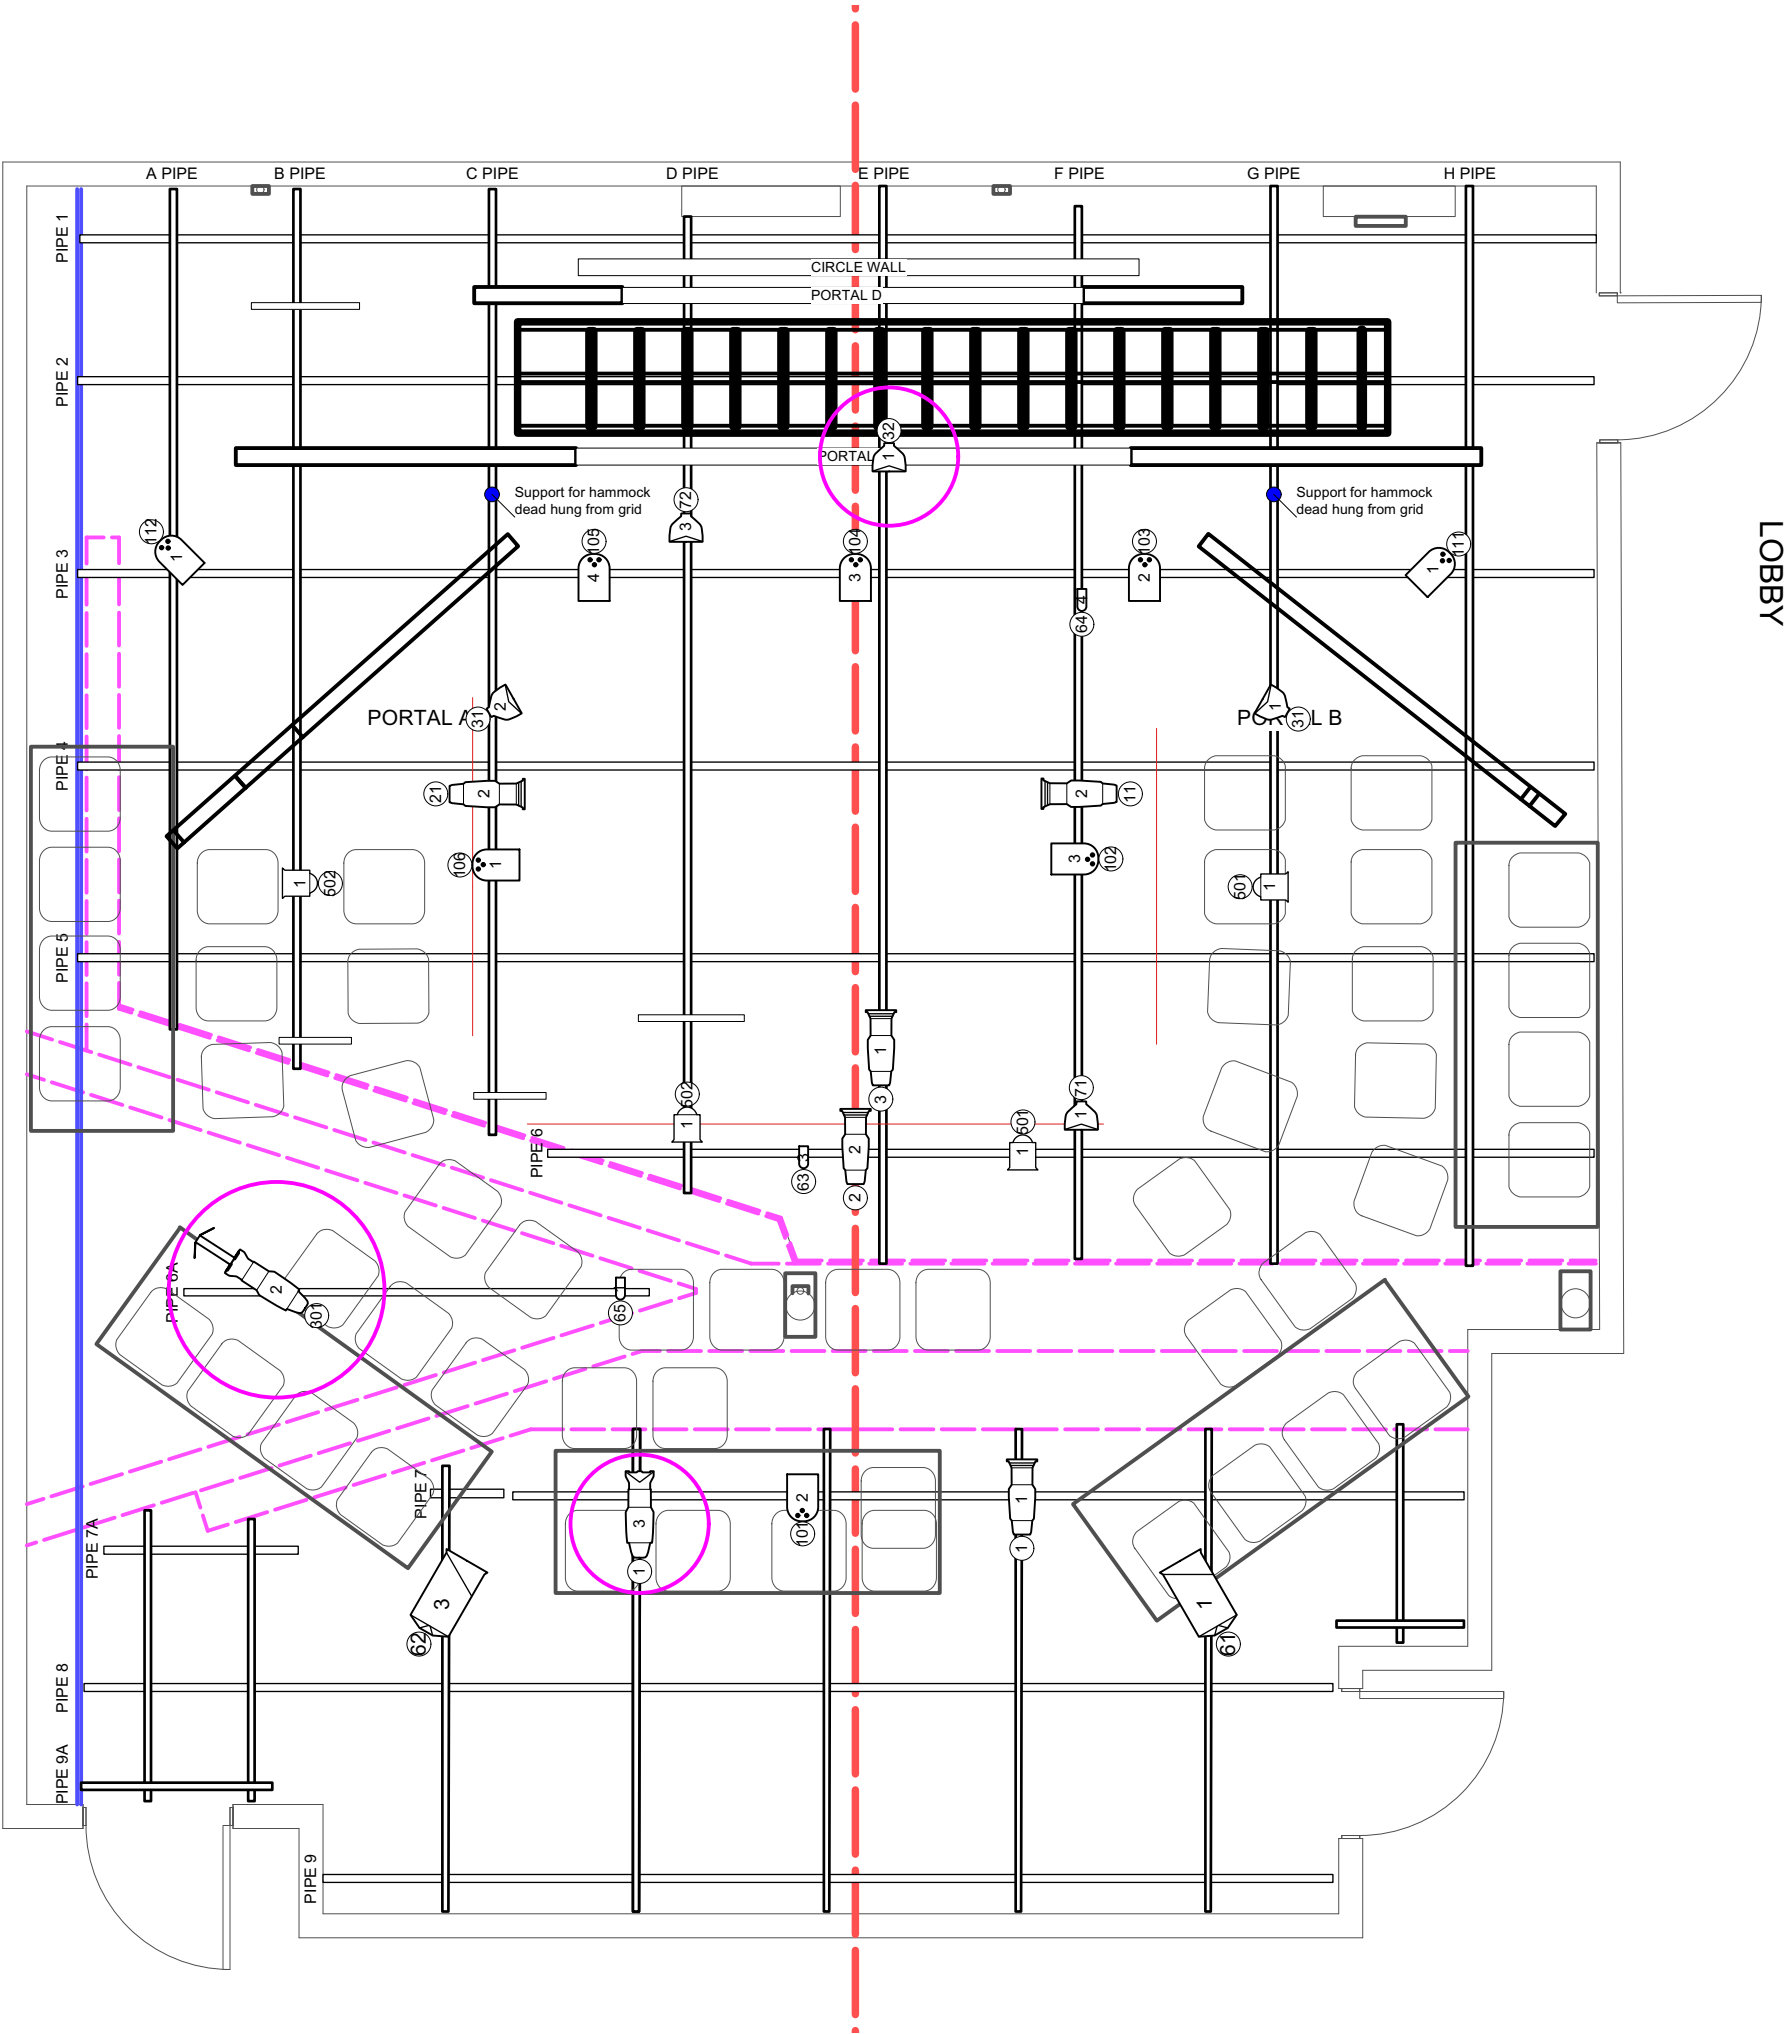

PLOT NOTES:

- PROPORTION 2FER UNITS TO ACCOMADATE LOAD
- PROPORTION HOUSE LIGHTS TO ACCOMODATE LOAD
- EXTRA UNITSTRUT HARWARE NEEDED FOR EXTRA UNITS
- HAZER TBD
- SPECIALS TBD
- 70DEG BARRELS + (2) EXTRA BODIES TO BE RENTED
- EXTRA DMX NEEDED TO BE RENTED
- BOOTH NOT DRAFTED; BIRDS NEST WILL LIVE BEHIND CENTER AUDIENCE RISER

The following provided by LD

- (8) LED PARS
- (2) 6 CH DIMMER PACKS
- (4) FRES
- (7) BIRDIES
- (2) DECODERS
- (1) DMX SPLITTER
- Any additional edison can be provided upon request

Instrument Key

- ETC Source 4 70deg @575 W
- ETC Source 4 50deg @575 W
- ETC Source 4 36deg @575 W
- ETC Source 4 CE PAR MCM (WFL) @575 W
- Altman 65 6in Fresnel @750 W
- USITT PAR MR-16 Birdie-MFL @50 W
- USITT PAR LED @90 W

SCALE: 1/4" = 1'-0"

IN HIS HANDS

FIRST FLOOR THEATRE

DIRECTOR: MICAH FIGUEROA
SM: OZZY AVILE
SCENIC: JONATHAN B. EINHORN
SOUND: PETER CLARE
COSTUMES: ISSAC PINEDA
CO PM: ANASTAR ALVAREZ
CO PM: SHELBI WEAVER
TD: ANDY CAHOON
PROD. ELEC: HANNAH BOLSTAD
ALD: ZUZEL GARCIA

REVISIONS:

7.10.24	7.11.24	7.14.24	7.22.24
v1 FOR HANG	v2 FOR HANG	v3 FOR HANG	v4 TECH ADDS

CONCHITA AVITIA
LIGHTING DESIGN

708.953.0302
avitalighting@gmail.com