
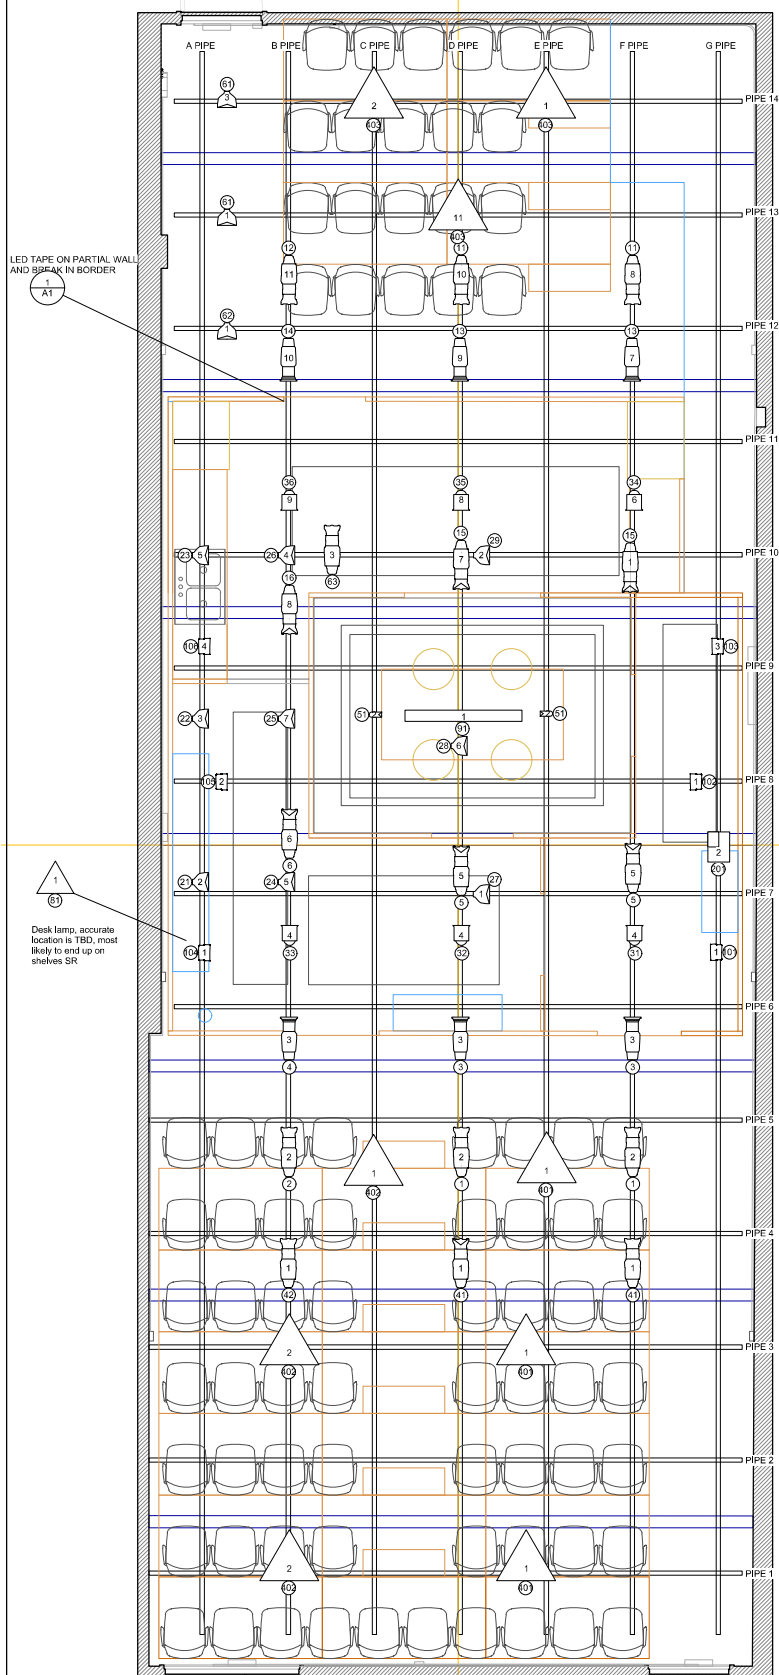


Light

- Altman 65 6in Fresnel @ 750w
- ETC CE Source4 PAR MCM (WFL) @ 575w
- ETC Source4 36deg @ 575w
- ETC Source4 50deg @ 575w
- ETC Source4 70deg @ 575w
- Slupar 100 @ 80w
- UltratecFX Radiance Hazer @ 500 w
- led tape
- House
- Fluorescent
- Desk Lamp

NOTES:

- PLEASE PROVIDE R53 AT FOCUS (15 CUTS)
- HAZER TO BE SECURED IN GRID IF POSSIBLE
- FOGGER PLACEMENT TBD
 - EITHER UNDER U/S RISER OR PLACED BEHIND EXIT U/S
- (6) S4 70DEG RENTED FROM GRAND STAGE
- 6IN FRES BORROWED FROM C.AVITIA
- PRACTICALS AND FLUORESCENT UNIT PROVIDED BY PROPS/SCENIC
- GOBOS WILL BE PROVIDED BY C.AVITIA

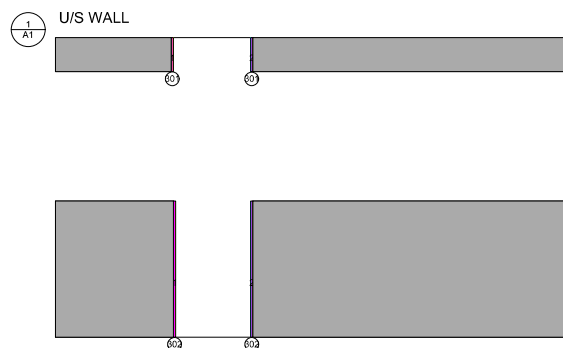

MOSQUE4MOSQUE

By: Omer Abbas Salem

About Face Theatre	The Den: Bookspan Space	Dir: Sophiyaa Nayar
LD: Conchita Avitia	Scenic: Steven Abbot	Sound: Eric Backus
LE: Hannah Bolstad	TD: Kyle McDermott	Costumes: Jos N. Banks
1/2" = 1'-0"		Revisions:
		v1: 10.24.22 v2: 10.30.22 v3: 11.03.22