



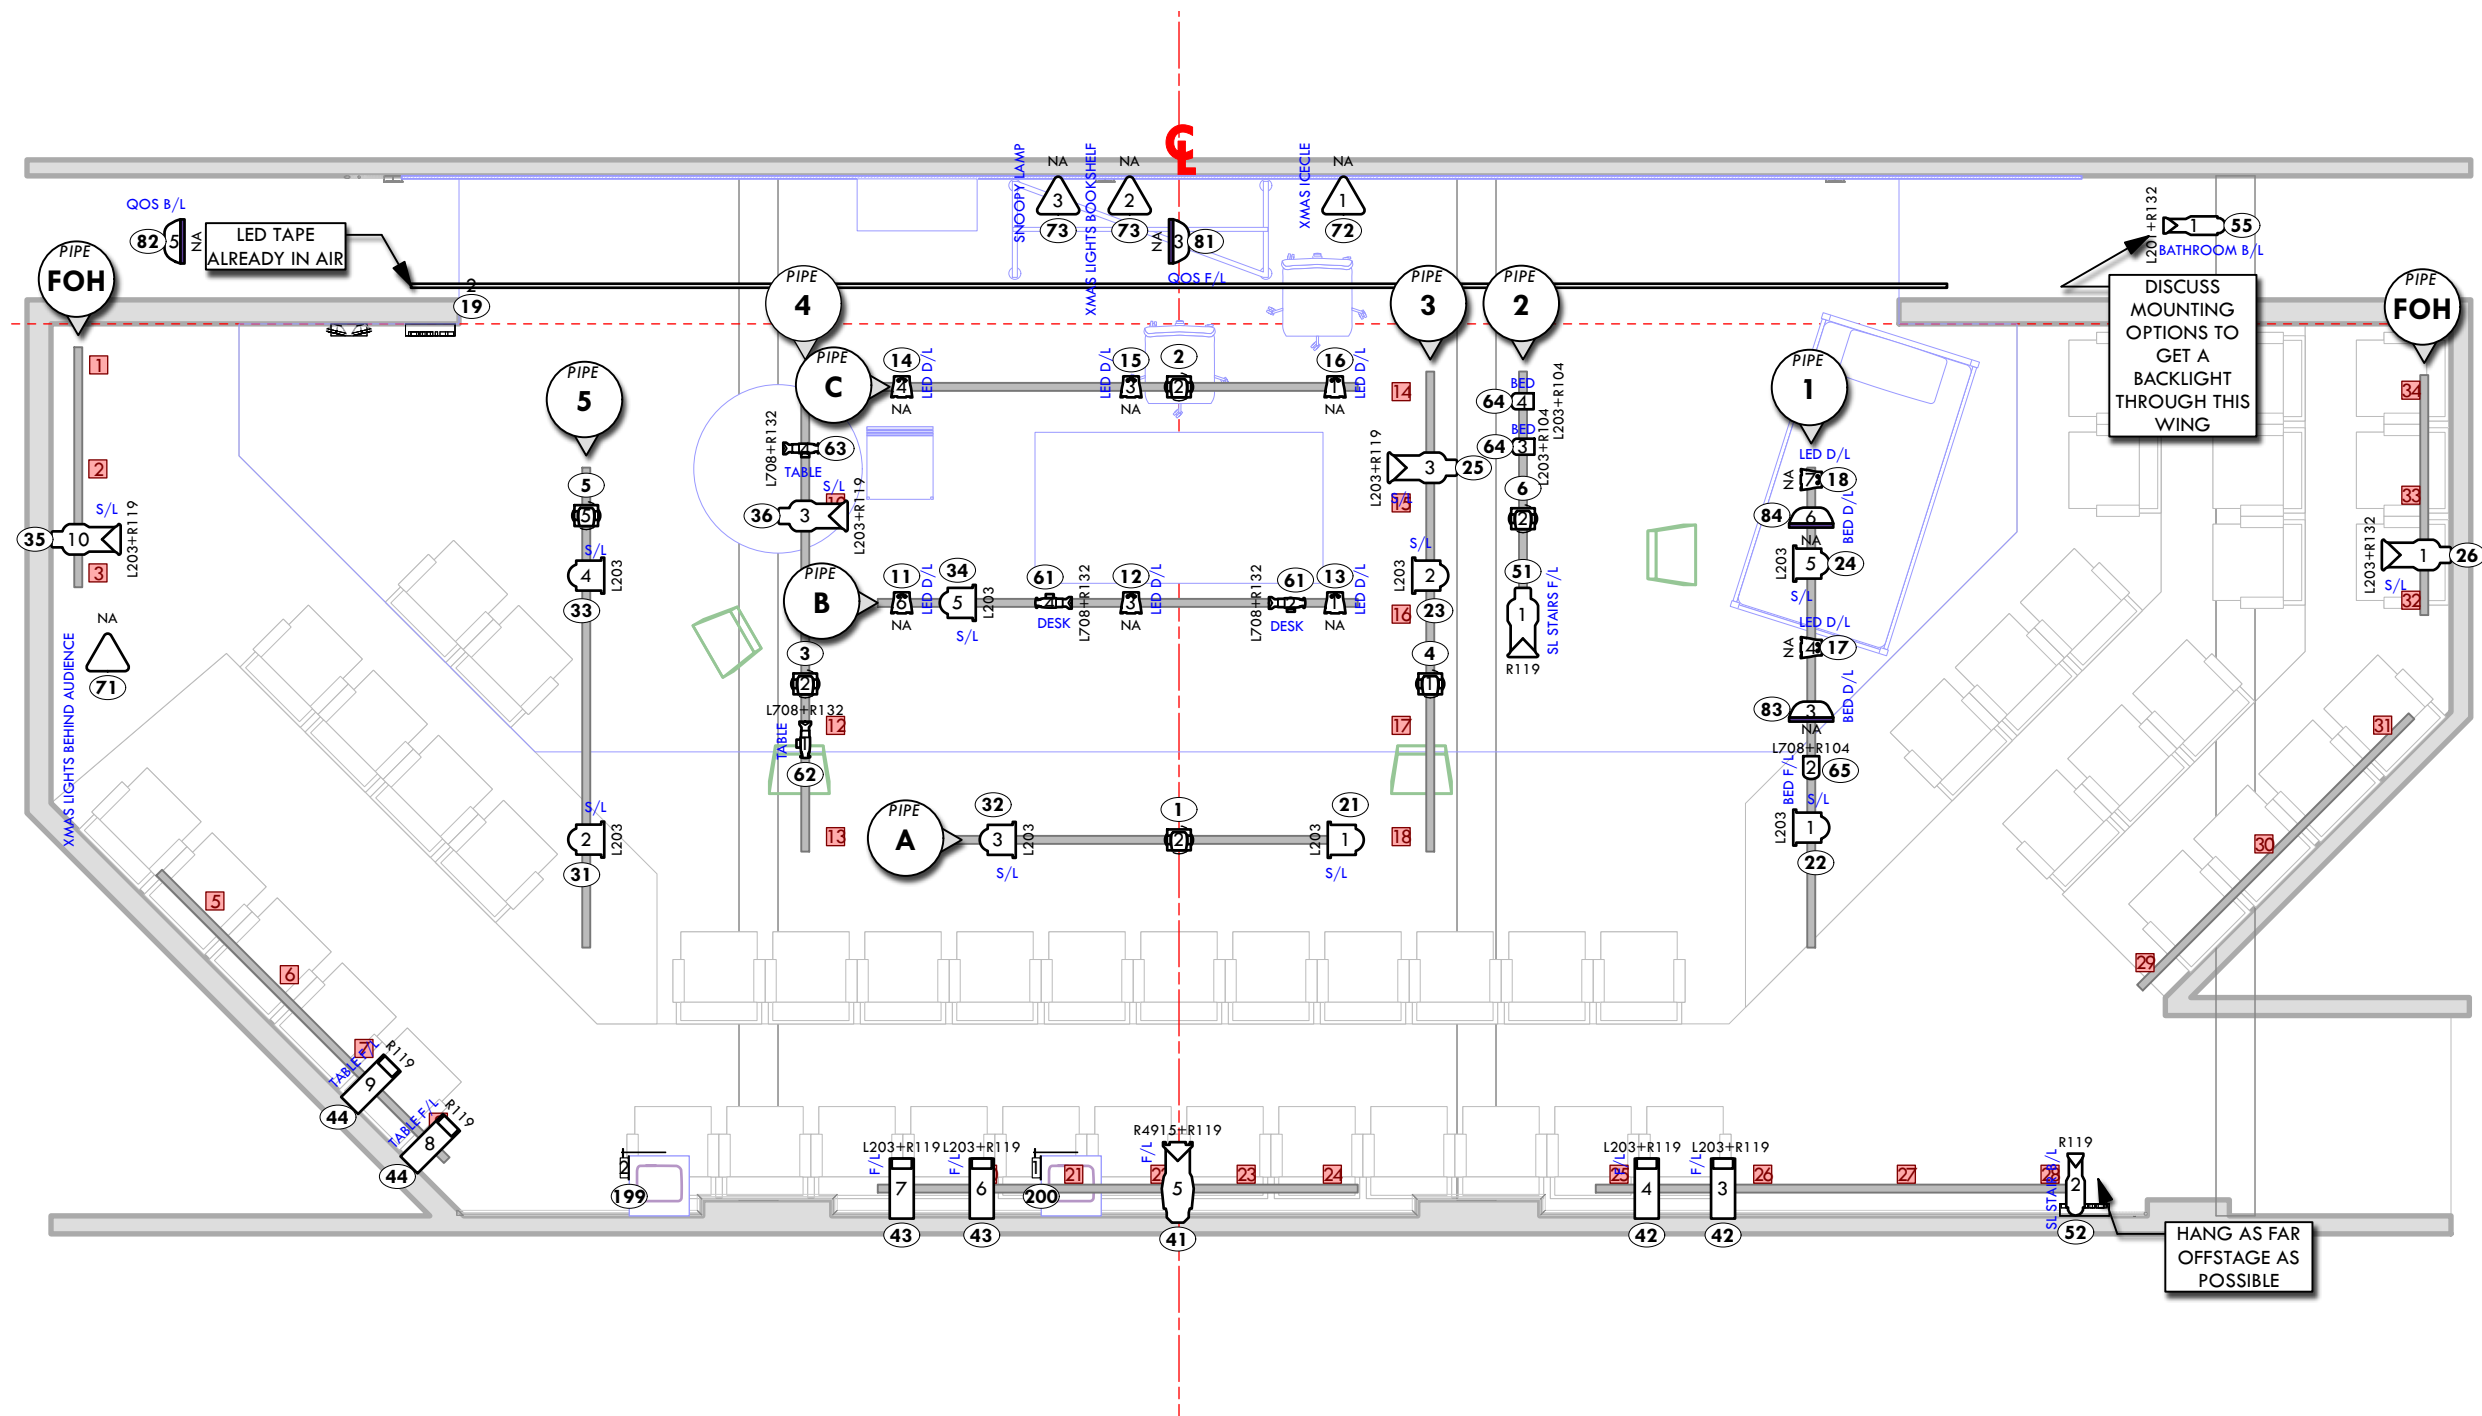

SYMBOL KEY		
	50 DEG S4 @ 575w	1
	50 DEG S4 MINI @ 50 w	4
	NSI Colortran Mini-Ellipse @ 500 w	6
	Altman 4.5x6.5 @ 750w	5
	Altman 3.5Q-5 @ 500 w	2
	6" Fresnel @ 1kw	8
	MR-16 Birdie @ 75w	3
	UV PAR @ 20w	4
	OPPSK LED PAR @ 30w	8
	ZKYMZL Moving Head Light @ 84 w	6
	Flapper Dowser	2
	PRACTICAL	4

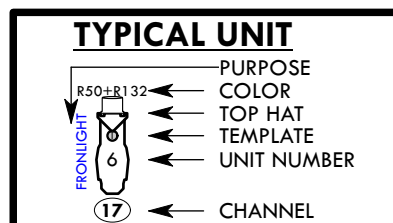

THIS DRAWING REPRESENTS VISUAL CONCEPTS AND CONSTRUCTION SUGGESTIONS ONLY. IT DOES NOT REPLACE THE KNOWLEDGE AND ADVICE OF A LICENSED STRUCTURAL ENGINEER. THE DESIGNER IS UNQUALIFIED TO DETERMINE THE STRUCTURAL APPROPRIATENESS OF THIS DESIGN AND WILL NOT ASSUME RESPONSIBILITY FOR IMPROPER ENGINEERING OR USE.

DANIEL FRIEDMAN
LIGHTING DESIGNER
DANFRIEDMAN5@GMAIL.COM
DANIELAFRIEDMAN.COM
847.877.6465

ZAC EFRON


DIRECTOR.....ALAN MURAOKA
STAGE MANAGER.....LEXIE WILEY
SOUND DESIGNER.....ISAAC MANDEL
PROJECTION DESIGNER...EME OSPINA-LÓPEZ
ELECTRICIAN.....HANNAH BOLSTAD
LIGHTING DESIGNER.....DANIEL FRIEDMAN

**TOKEN THEATRE CHICAGO @
A RED ORCHID THEATRE**
1531 N. WELLS ST.
CHICAGO, IL 60610


SCALE: 1/4" = 1'-0"
EXCEPT WHERE NOTED
DATE: 06/26/2024
REVISION: C
DRAWN BY: D FRIEDMAN

DRAWING
1
OF 2


OVERHEAD LIGHT PLOT

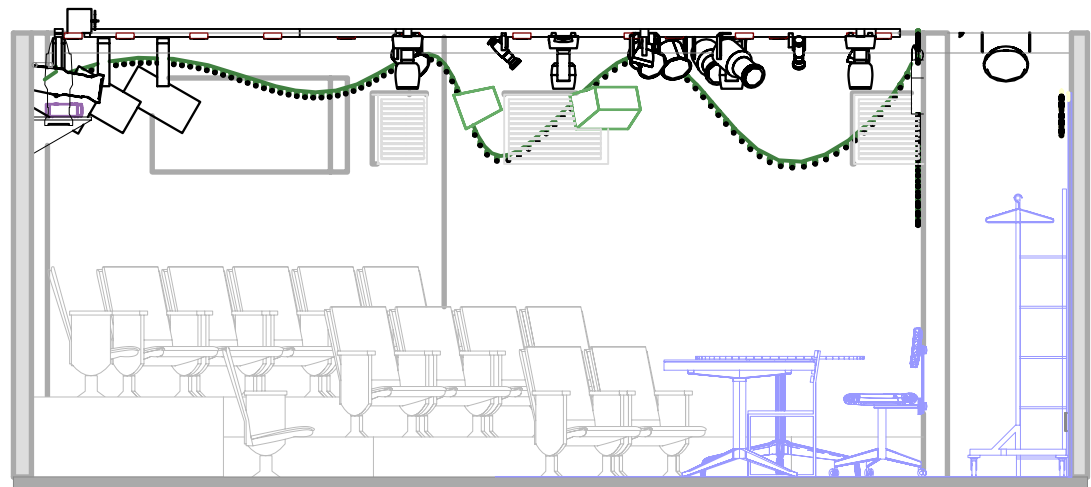


SL CENTERLINE SECTION

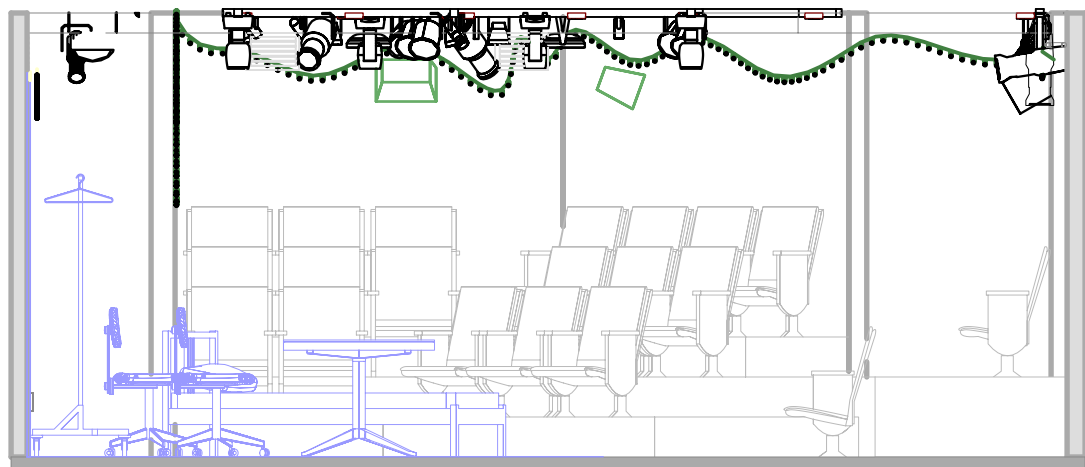

SR CENTERLINE SECTION

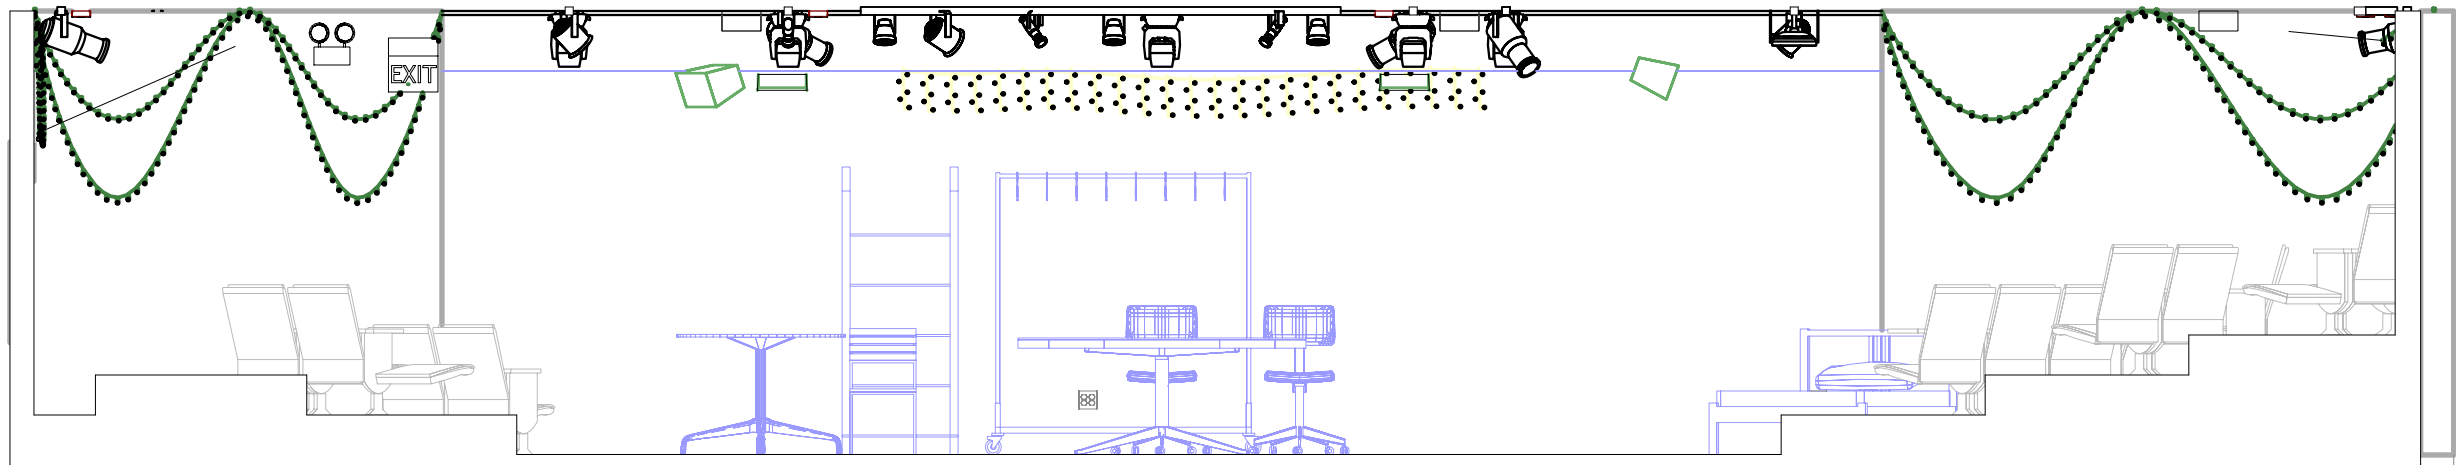

FRONT SECTION

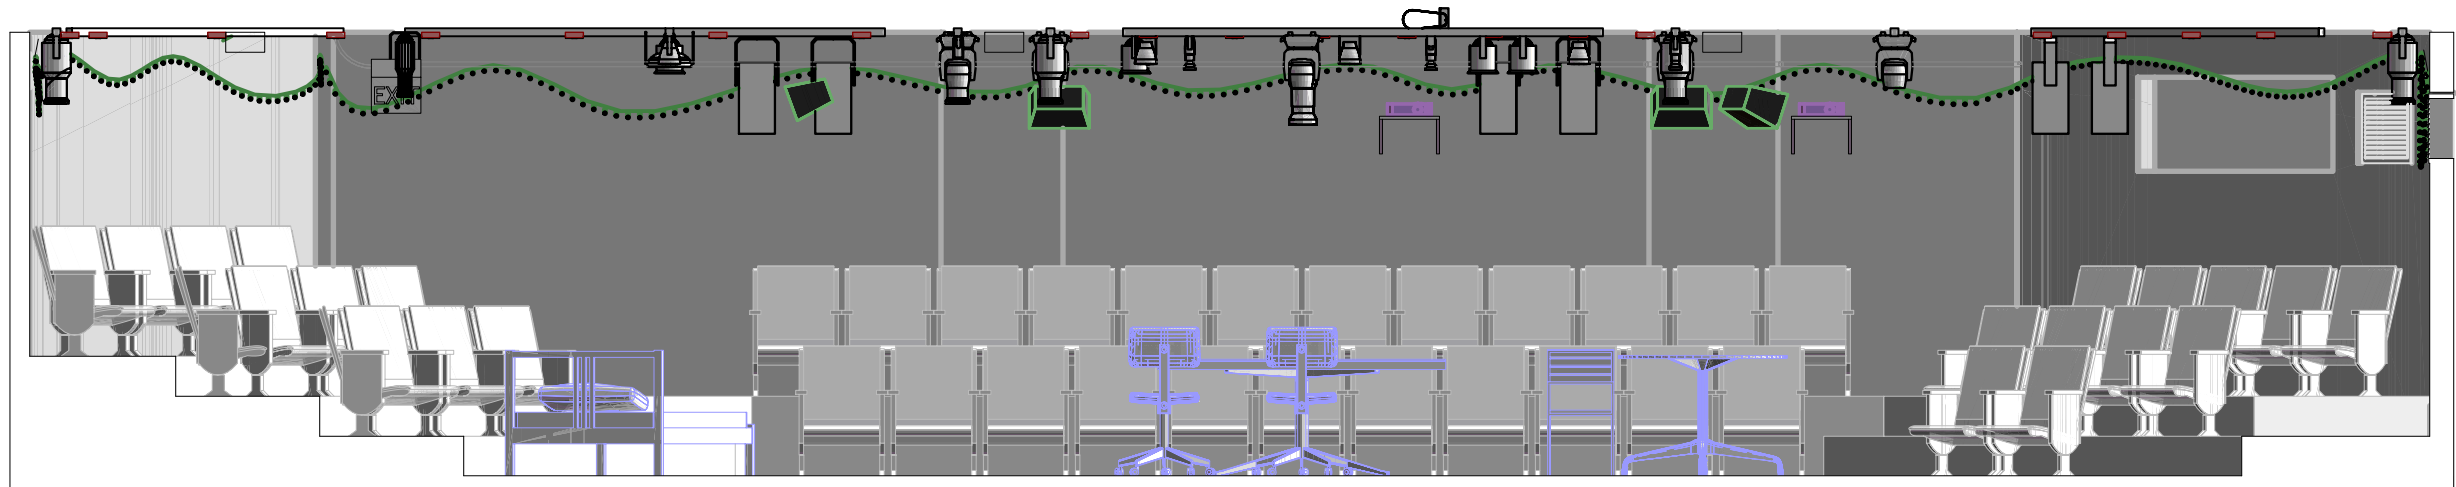


BACK SECTION

SYMBOL KEY

	50 DEG S4 @ 575w	1
	50 DEG S4 MINI @ 50 w	4
	NSI Colortran Mini-Ellipse @ 500 w	6
	Altman 4.5x6.5 @ 750w	5
	Altman 3.5Q-5 @ 500 w	2
	6" Fresnel @ 1kw	8
	MR-16 Birdie @ 75w	3
	UV PAR @ 20w	4
	OPPSK LED PAR @ 30w	8
	ZKYMZL Moving Head Light @ 84 w	6
	Flapper Dowser	2
	PRACTICAL	4

TYPICAL UNIT

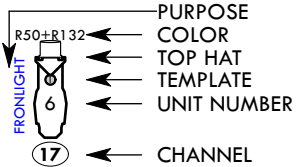

THIS DRAWING REPRESENTS VISUAL CONCEPTS AND CONSTRUCTION SUGGESTIONS ONLY. IT DOES NOT REPLACE THE KNOWLEDGE AND ADVICE OF A LICENSED STRUCTURAL ENGINEER. THE DESIGNER IS UNQUALIFIED TO DETERMINE THE STRUCTURAL APPROPRIATENESS OF THIS DESIGN AND WILL NOT ASSUME RESPONSIBILITY FOR IMPROPER ENGINEERING OR USE.

DANIEL FRIEDMAN

LIGHTING DESIGNER
DANFRIEDMAN5@GMAIL.COM
DANIELAFRIEDMAN.COM
847.877.6465



DIRECTOR.....ALAN MURAKA
STAGE MANAGER.....LEXIE WILEY
SOUND DESIGNER.....ISAAC MANDEL
PROJECTION DESIGNER...EME OSPINA-LÓPEZ
ELECTRICIAN.....HANNAH BOLSTAD
LIGHTING DESIGNER.....DANIEL FRIEDMAN

TOKEN THEATRE CHICAGO @
A RED ORCHID THEATRE
1531 N. WELLS ST.
CHICAGO, IL 60610

SCALE: 1/4" = 1'-0"
EXCEPT WHERE NOTED
DATE: 06/26/2024
REVISION: C
DRAWN BY: D FRIEDMAN

DRAWING
2
OF 2

SECTION VIEWS